
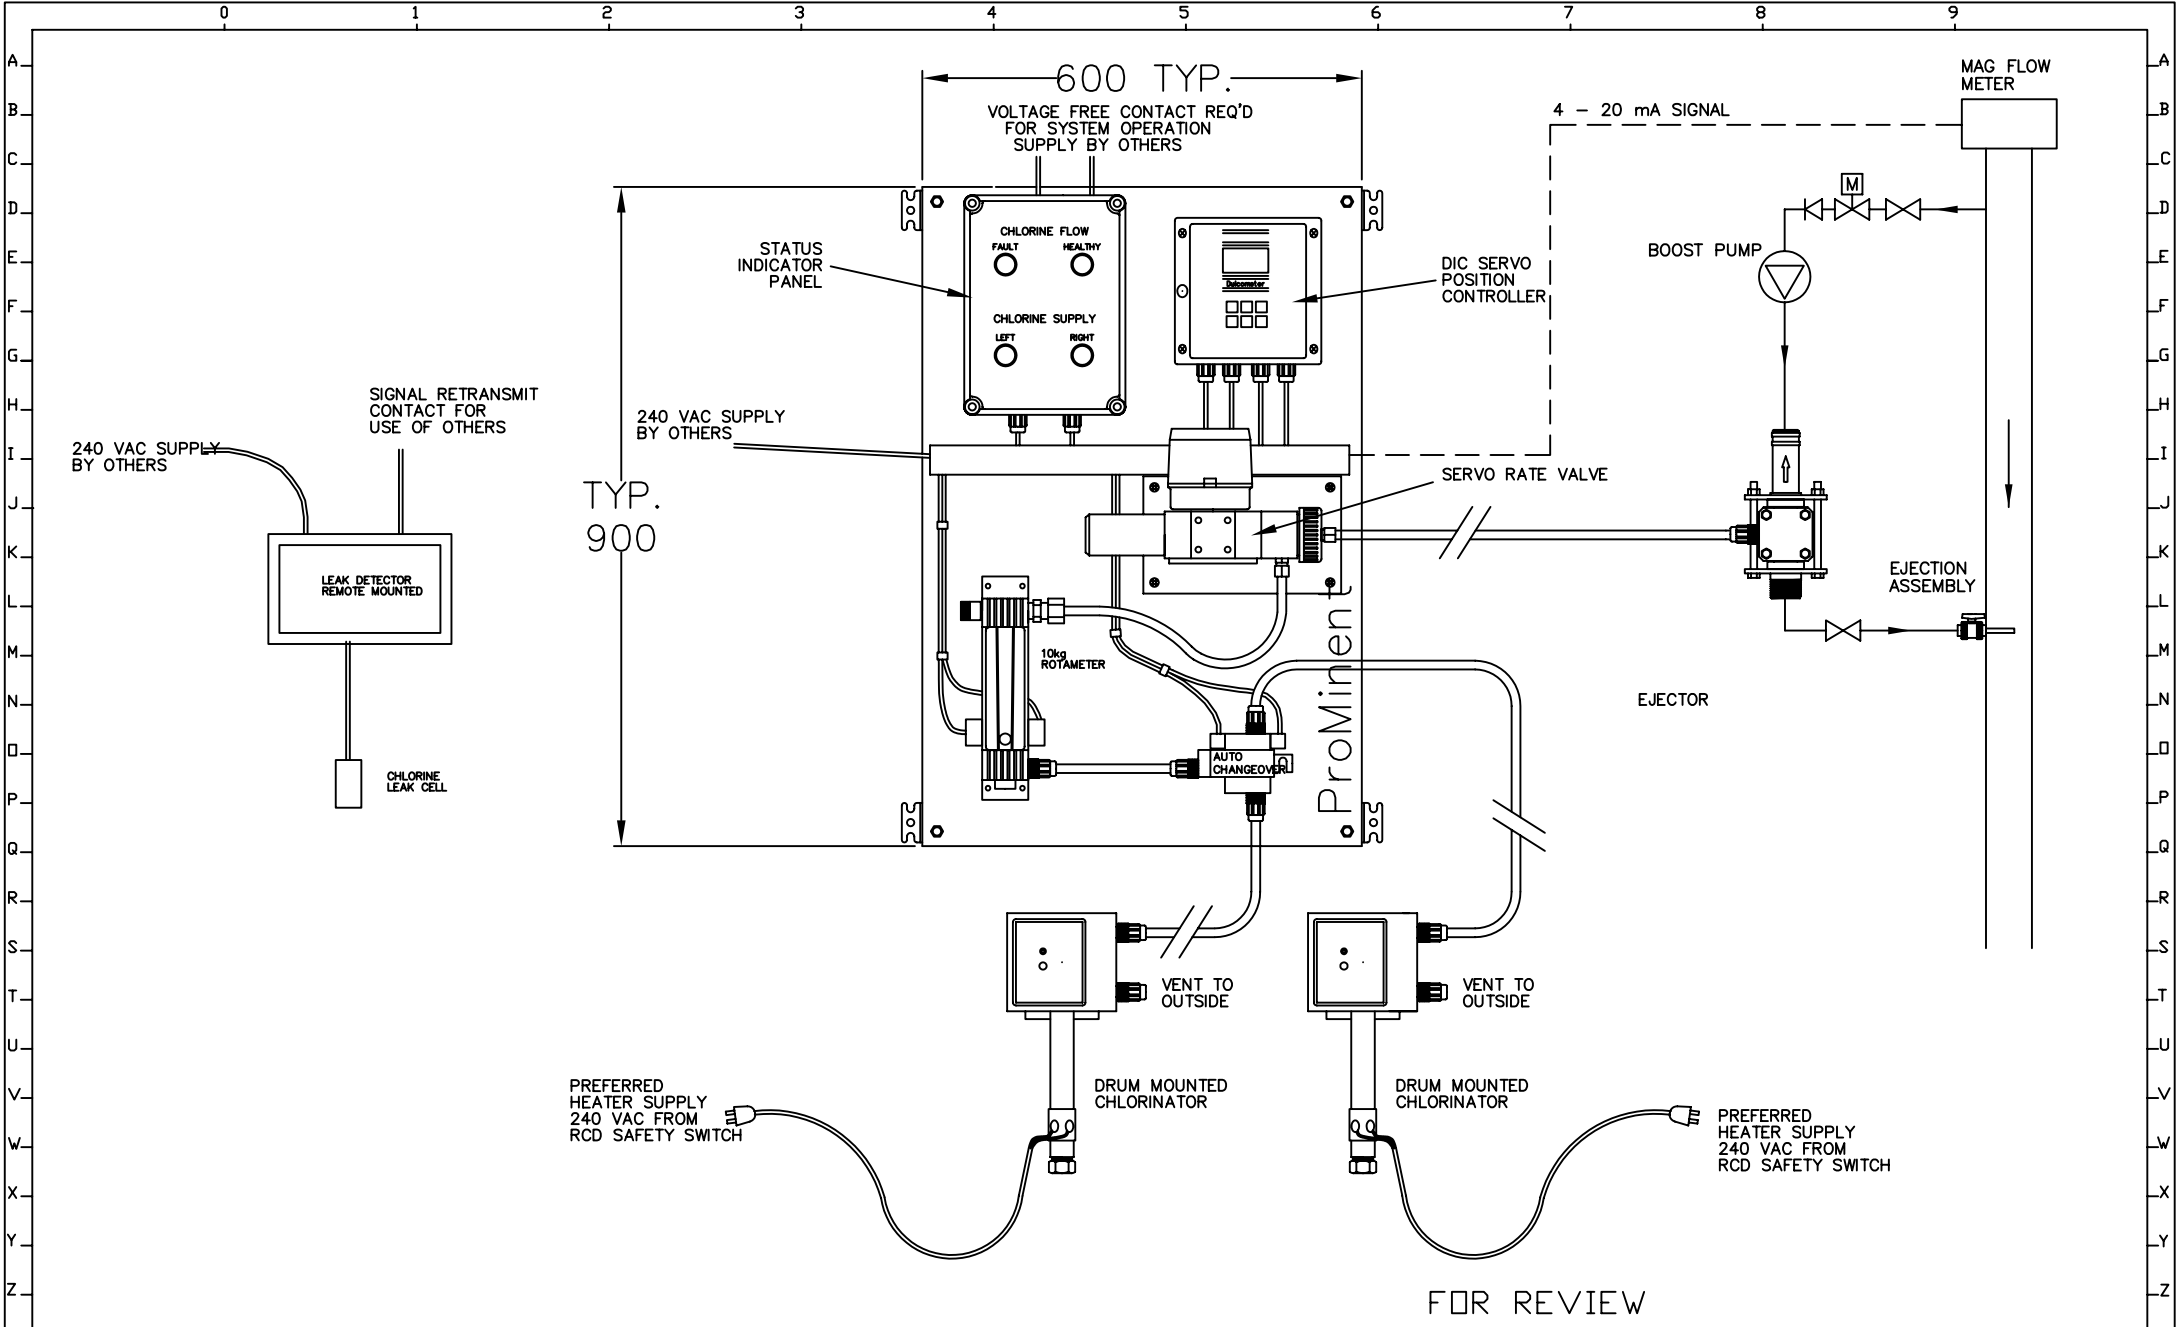


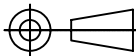

FOR REVIEW

				This drawing remains the property of ProMInent Fluid Controls Pty Ltd. It shall not be copied in whole or in part, nor re-issued in any form to other parties without the express written approval of ProMInent Fluid Controls Pty Ltd.		SCALE: N.T.S.		DRAWING PREPARED BY		PROMINENT FLUID CONTROLS	AUTO CHANGE OVER GAS CHLORINE SUPPLY PANEL	ProMInent®		
						CAD FILE NAME: CL2GS-6		ProMInent Fluid Controls Pty Ltd Cnr Cross St & Pittwater Rd BROOKVALE NSW 2100						
						TOLERANCES LINEAR: ±1mm ANGULAR: ±1 DEGREE UNLESS STATED OTHERWISE		DRAWN: RDL	DATE: 04-09-98				Tel (02) 9450 0995 Fax (02) 9450 0996	
								CHECKED: SCC	DATE: 04-09-98					
REV:	DATE:	DESCRIPTION	APPROVED		FILE:	N:\DATA\ENG\QUOTATION DWGS\CI2 GAS SYSTEMS			SHEET1	OF 1	DRAWING NUMBER:	CL2GS-6	REVISION:	0